





CONTRACTOR: Homeplace Structures 301 Commerce Drive Suite 400 New Holland, PA 17557	PLAN No. E165-06
DATE: August 4, 2006	Cross Section
	PROJECT: 14'x24' Garage
	PAGE: 4 of 16

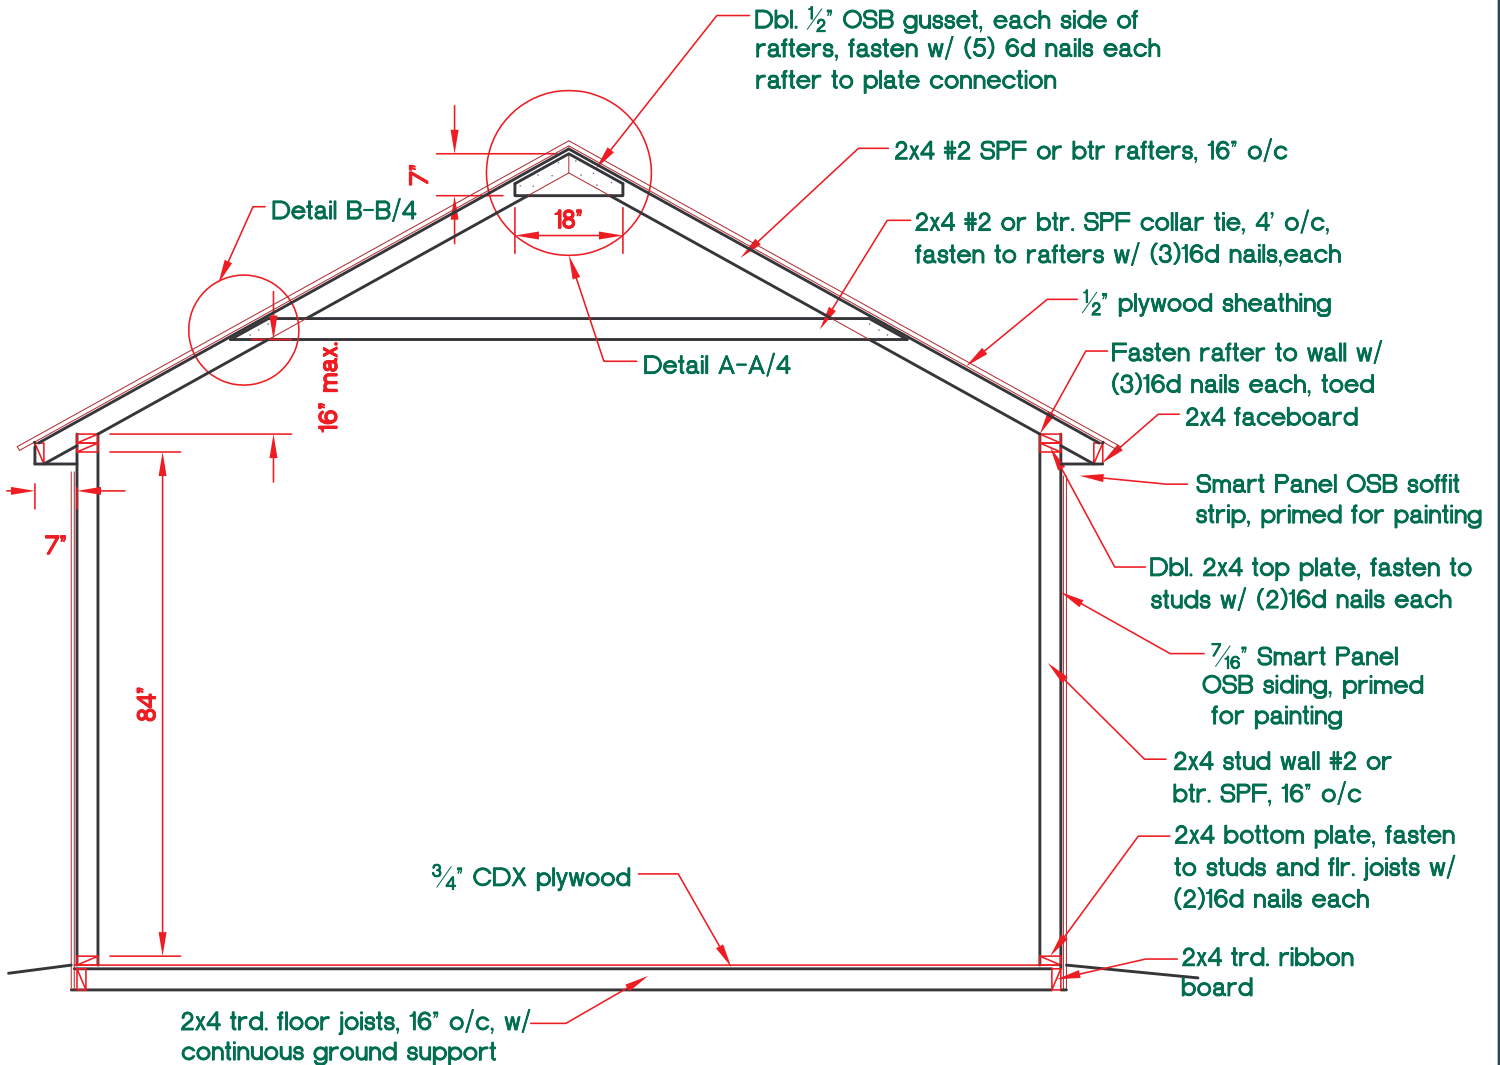


Cross Section A/4

Scale $\frac{3}{8}$ " = 1'-0"

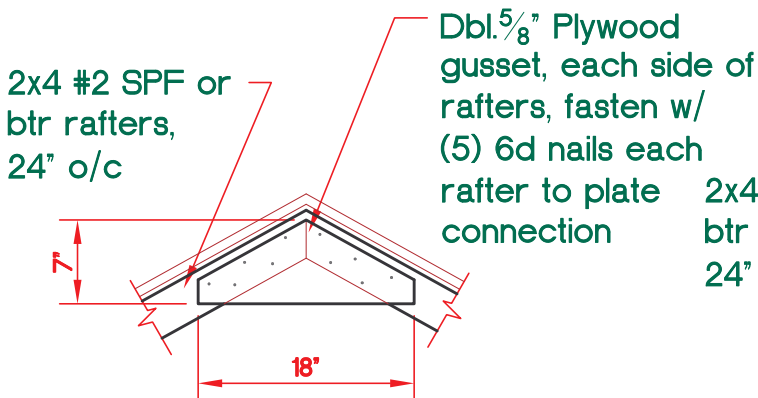

Detail A-A/4 Scale $\frac{3}{4}$ " = 1'-0"

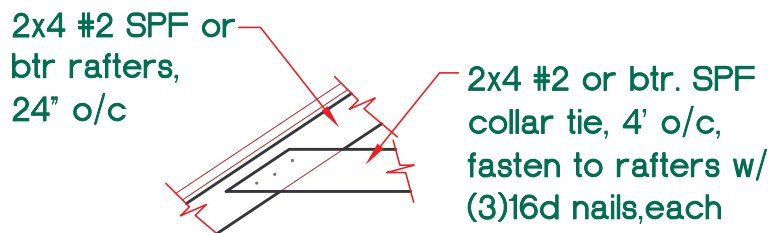

Detail B-B/4 Scale $\frac{3}{4}$ " = 1'-0"